


Reproduced from Ordnance Survey 1:250 landline, 1:10k and 1:50k Raster by permission of Ordnance Survey on behalf of The Controller of Her Majesty's Stationery Office. © Crown Copyright. All rights reserved. BAA plc, O.S. Licence Number AL100020071.

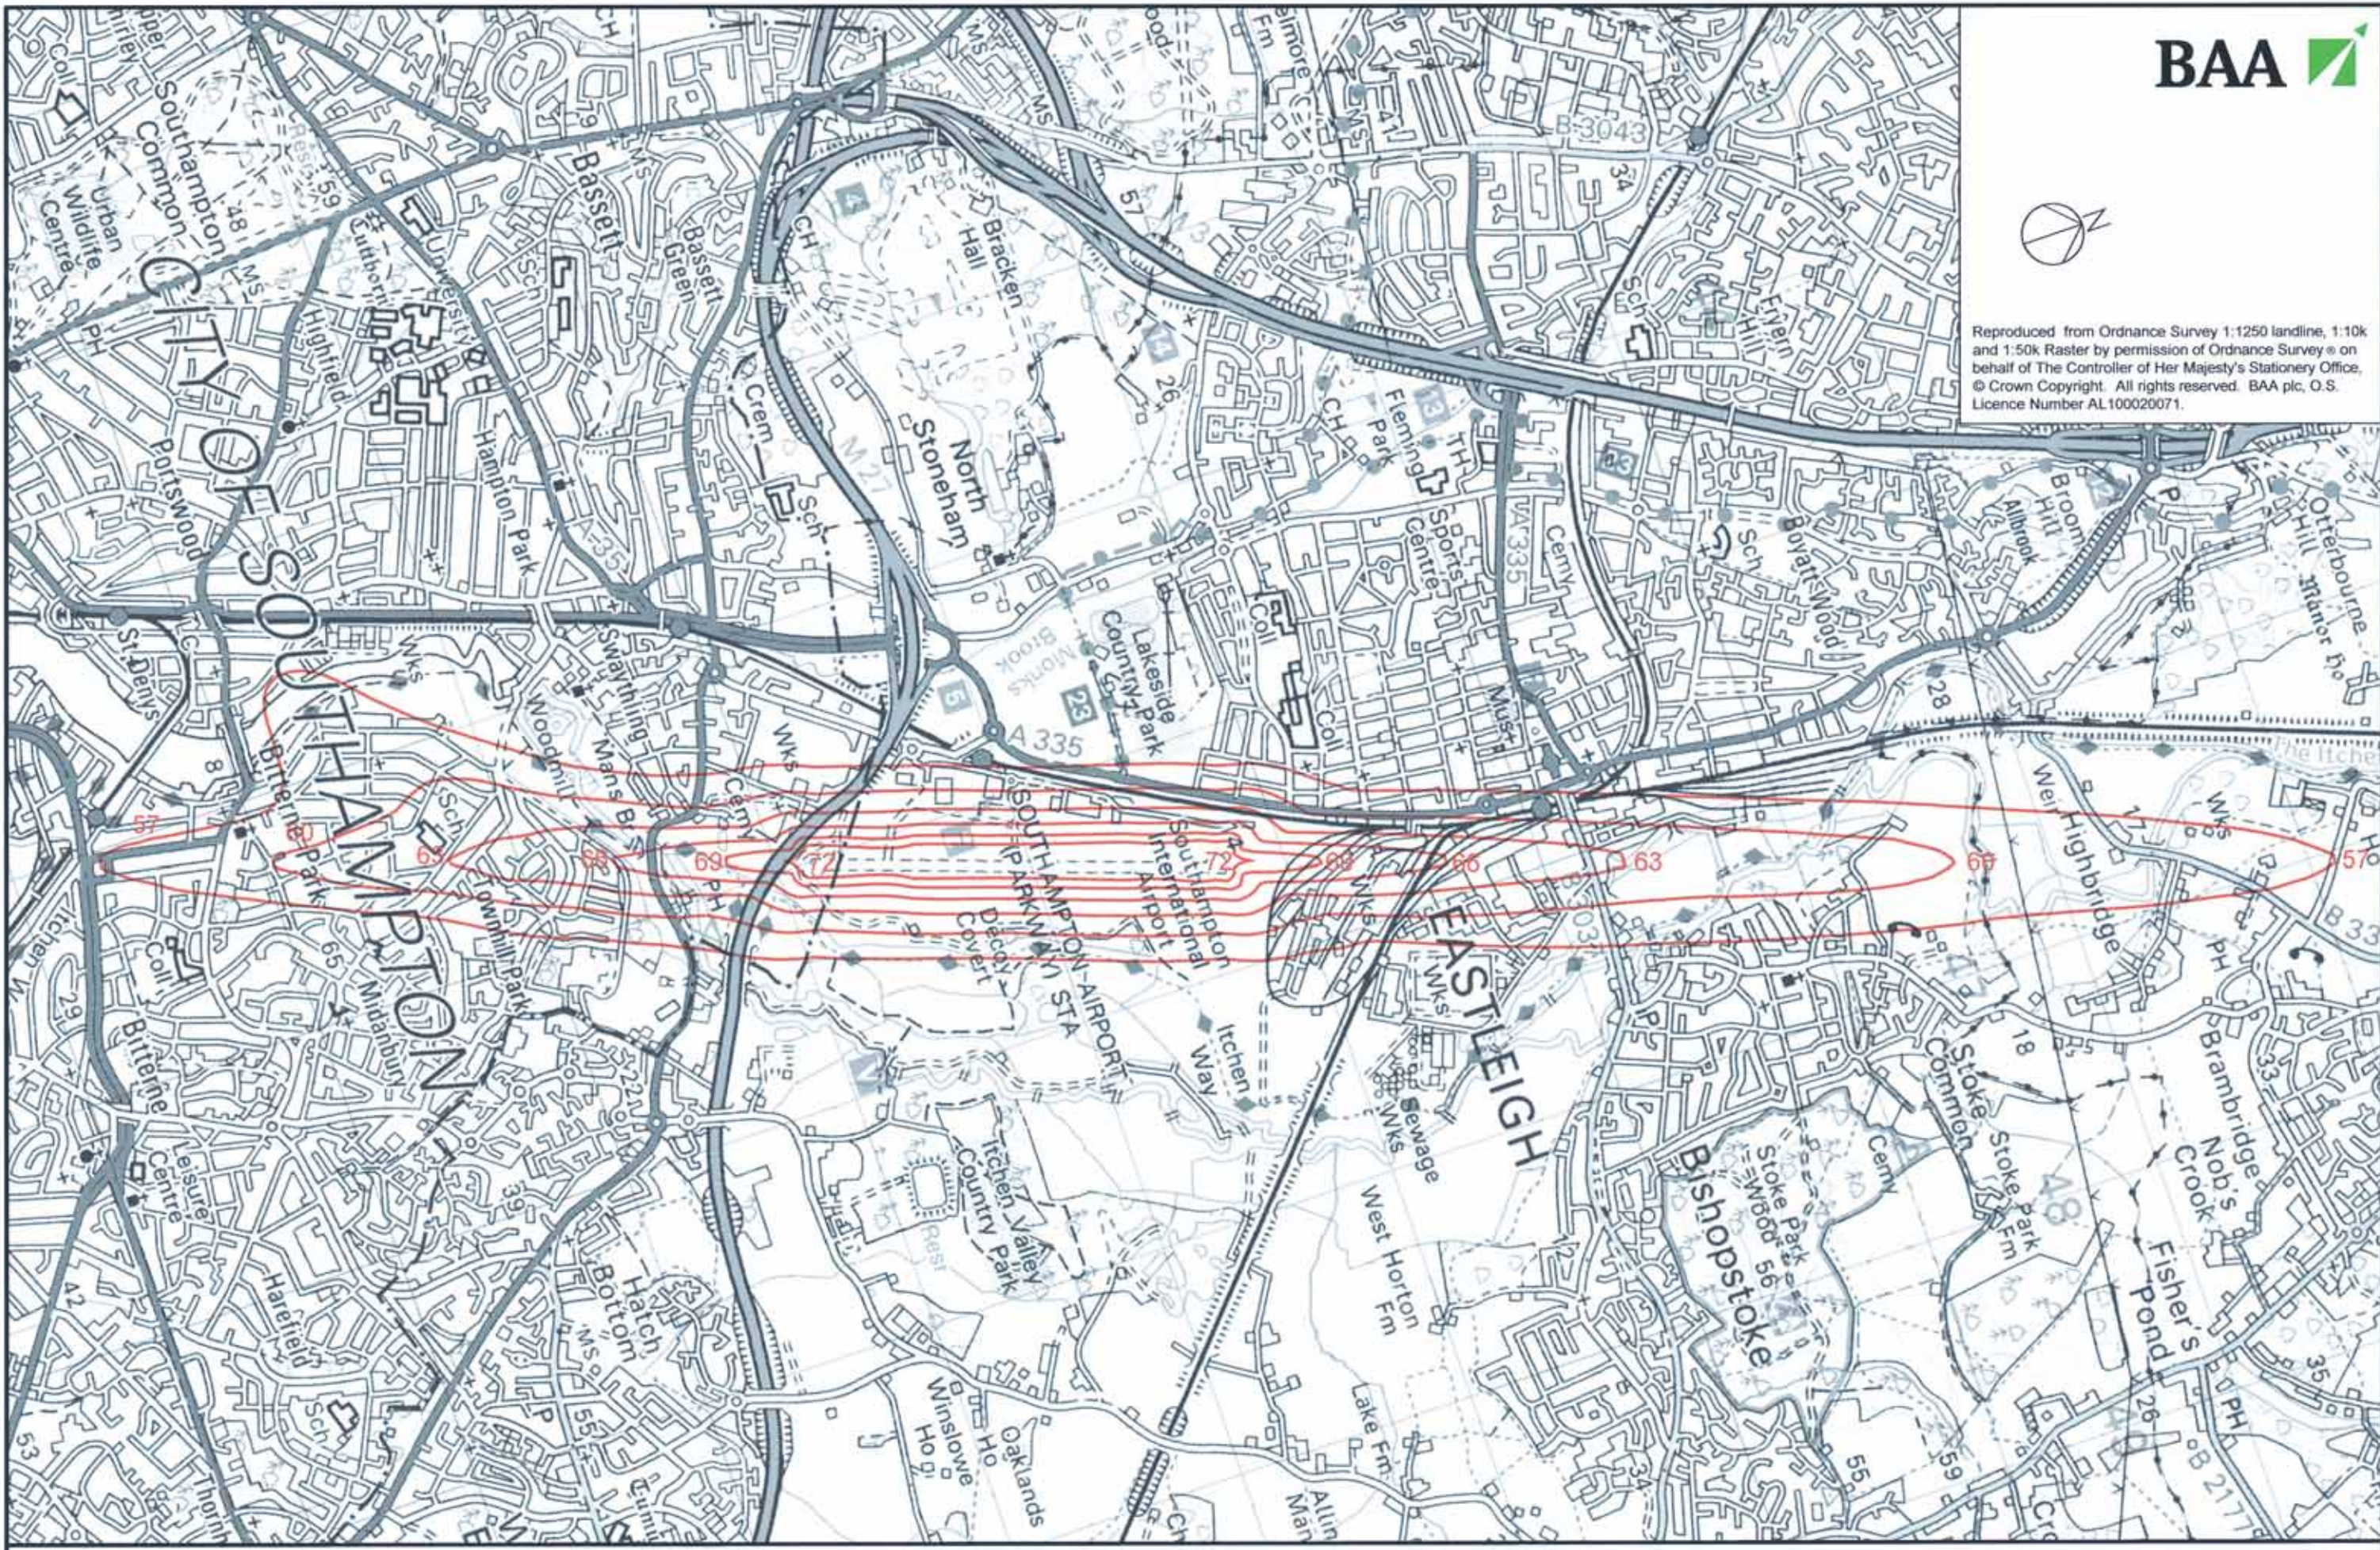

Southampton Airport Master Plan - 2006

2015 Air Noise Contours  
Drawing No 7

Scale 1:25,000